


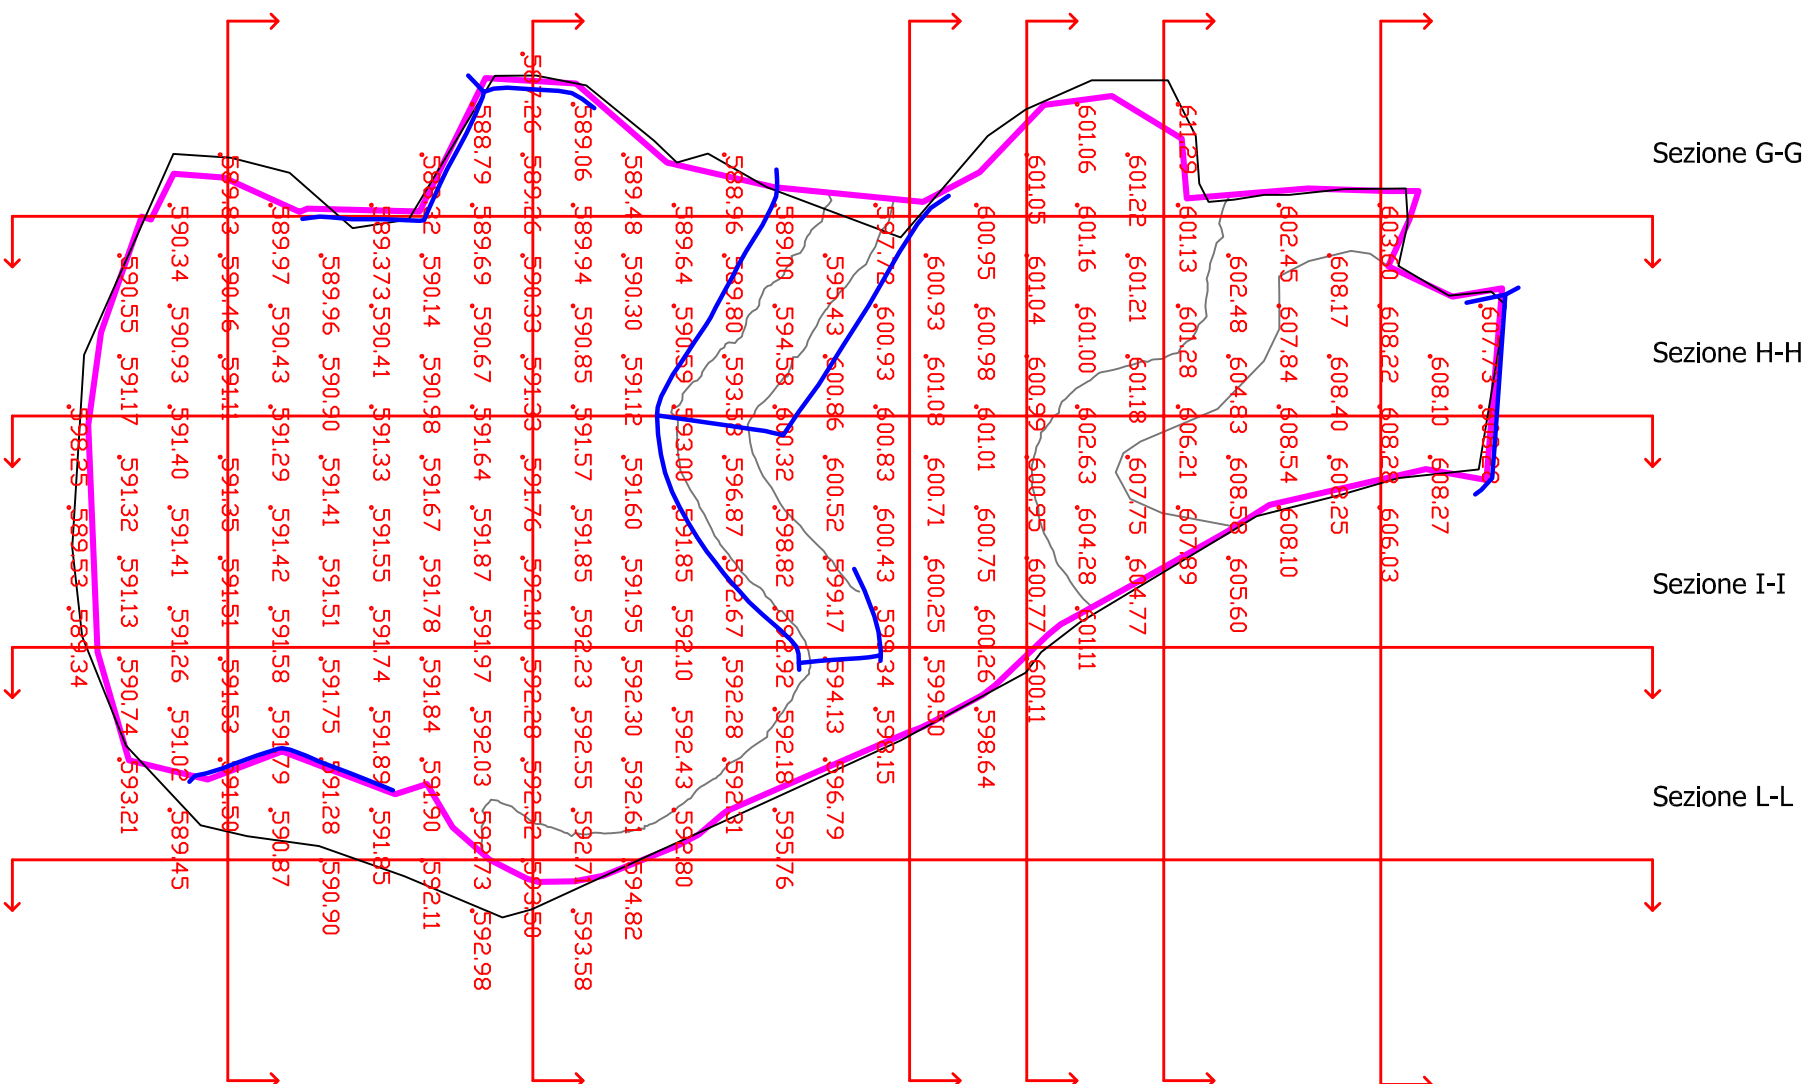

SCALA 1:1.500



Sezione A-A ∇ 593.22 m s.l.m.



Sezione B-B ∇ 601.02 m s.l.m.



Sezione C-C ∇ 599.32 m s.l.m.



Sezione D-D ∇ 597.02 m s.l.m.



Sezione E-E ∇ 596.22 m s.l.m.



Sezione F-F ∇ 588.22 m s.l.m.



Sezione G-G ∇ 593.22 m s.l.m.



Sezione H-H ∇ 593.22 m s.l.m.



Sezione I-I ∇ 593.22 m s.l.m.



Sezione L-L ∇ 593.22 m s.l.m.



SCALA 1:2.000

LEGENDA

LOTTO 1A

QUOTA PIANO CAMPAGNA (m s.l.m.)

RETE DI REGIMAZIONE ACQUE

RILIEVO FOTOGRAMMETRICO FINALE LOTTO 1A (GIUGNO 2015)

R.S.A. S.R.L.

SCALA 1:1.500 - 1:2.000

10/07/2015

TAV. 3